


form whatever is not permitted without written authority from the proprietor interdite sous quelque forme que ce soit sans autorisation ecrite du propietaire Property of FCI. Copyright FCI. В €59354-x52xx PRODUCT NO. -0.15 -C-<u>+1±0.1</u> <del>1</del> − 3.8 ♠ A B C 0.1 A B C <del>-</del>B-25.4±0.15 0.1 4±0.1-<u>-</u> —MIN 2 TYP.(2) RECOMMENDED MODULE P.C.B. 47.4 47.4 ♠ A B C 0.1 -67.6±0.15 63.6 sheet index mat'l. code DETAIL Y ecn no 18.45 ACAD revision sheet 4.2 4.2 LAYOUT date 1.5 -11.55... ... angles dr engr chr appd linear PDM: Rev:L tolerances unless otherwise specified
.X ± 0.30 M.Hasegawa M.Hasegawa 20 \ R2 .XX ± 0.30 -DETAIL Y 4±0.1 MAX 0.25-11/10/03 A B C 2.55 CUSTOMER 0.45±0.03projection STATUS Released **≤** DDR SO-DIMM 0.6 mm PITCH 200 POS.
STANDARD TYPE ASS'Y size dwg no  $\varpi$ product family 50UF SO-DIMM  $\frac{\text{DETAIL Y}}{(\text{SCL}=10/1)}$ **C** 59354 -A-1±0.1 Printed: Jul 28, 2010www.fciconnect.com JP 60de sheet 3 of В

All rights strictly reserved. Reproduction or issue to third parties in any form whatever is not permitted without written authority from the proprietor. Property of FCI. Copyright FCI.

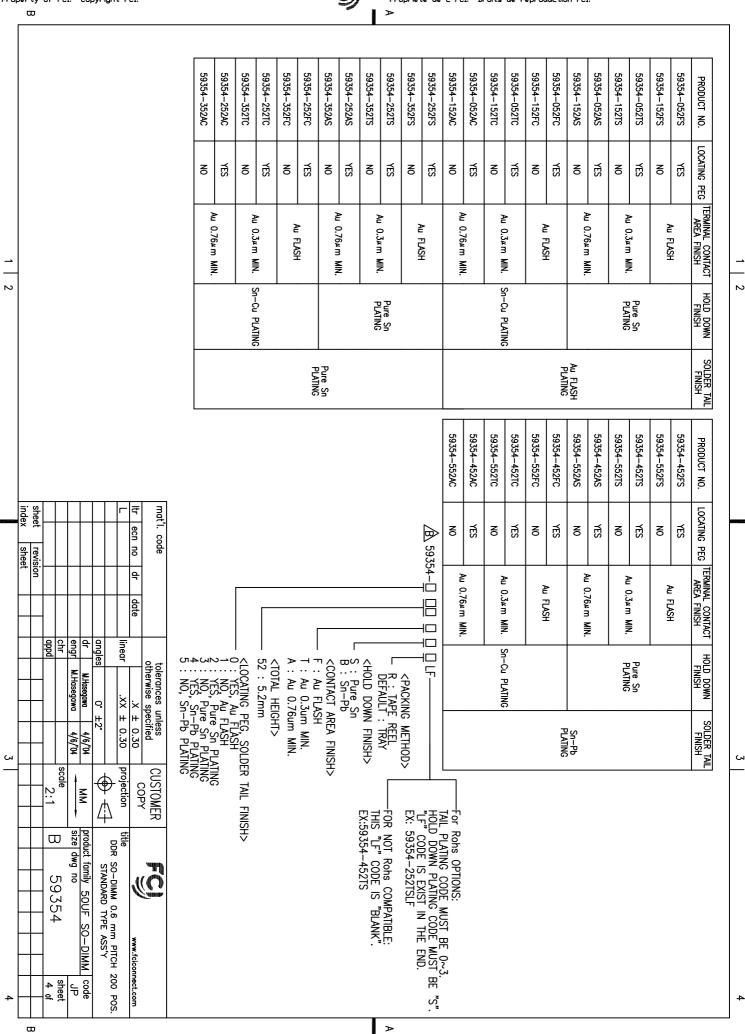

Tous droits strictement reserves. Reproduction ou communication a des tiers interdite sous quelque forme que ce soit sans autorisation ecrite du propietaire Propriete de c FCI. Droits de reproduction FCI.



ACAD

PDM: Rev:L

STATUS Released

Printed: Jul 28, 2010-